



n third floor plan
1/8" = 1'-0"

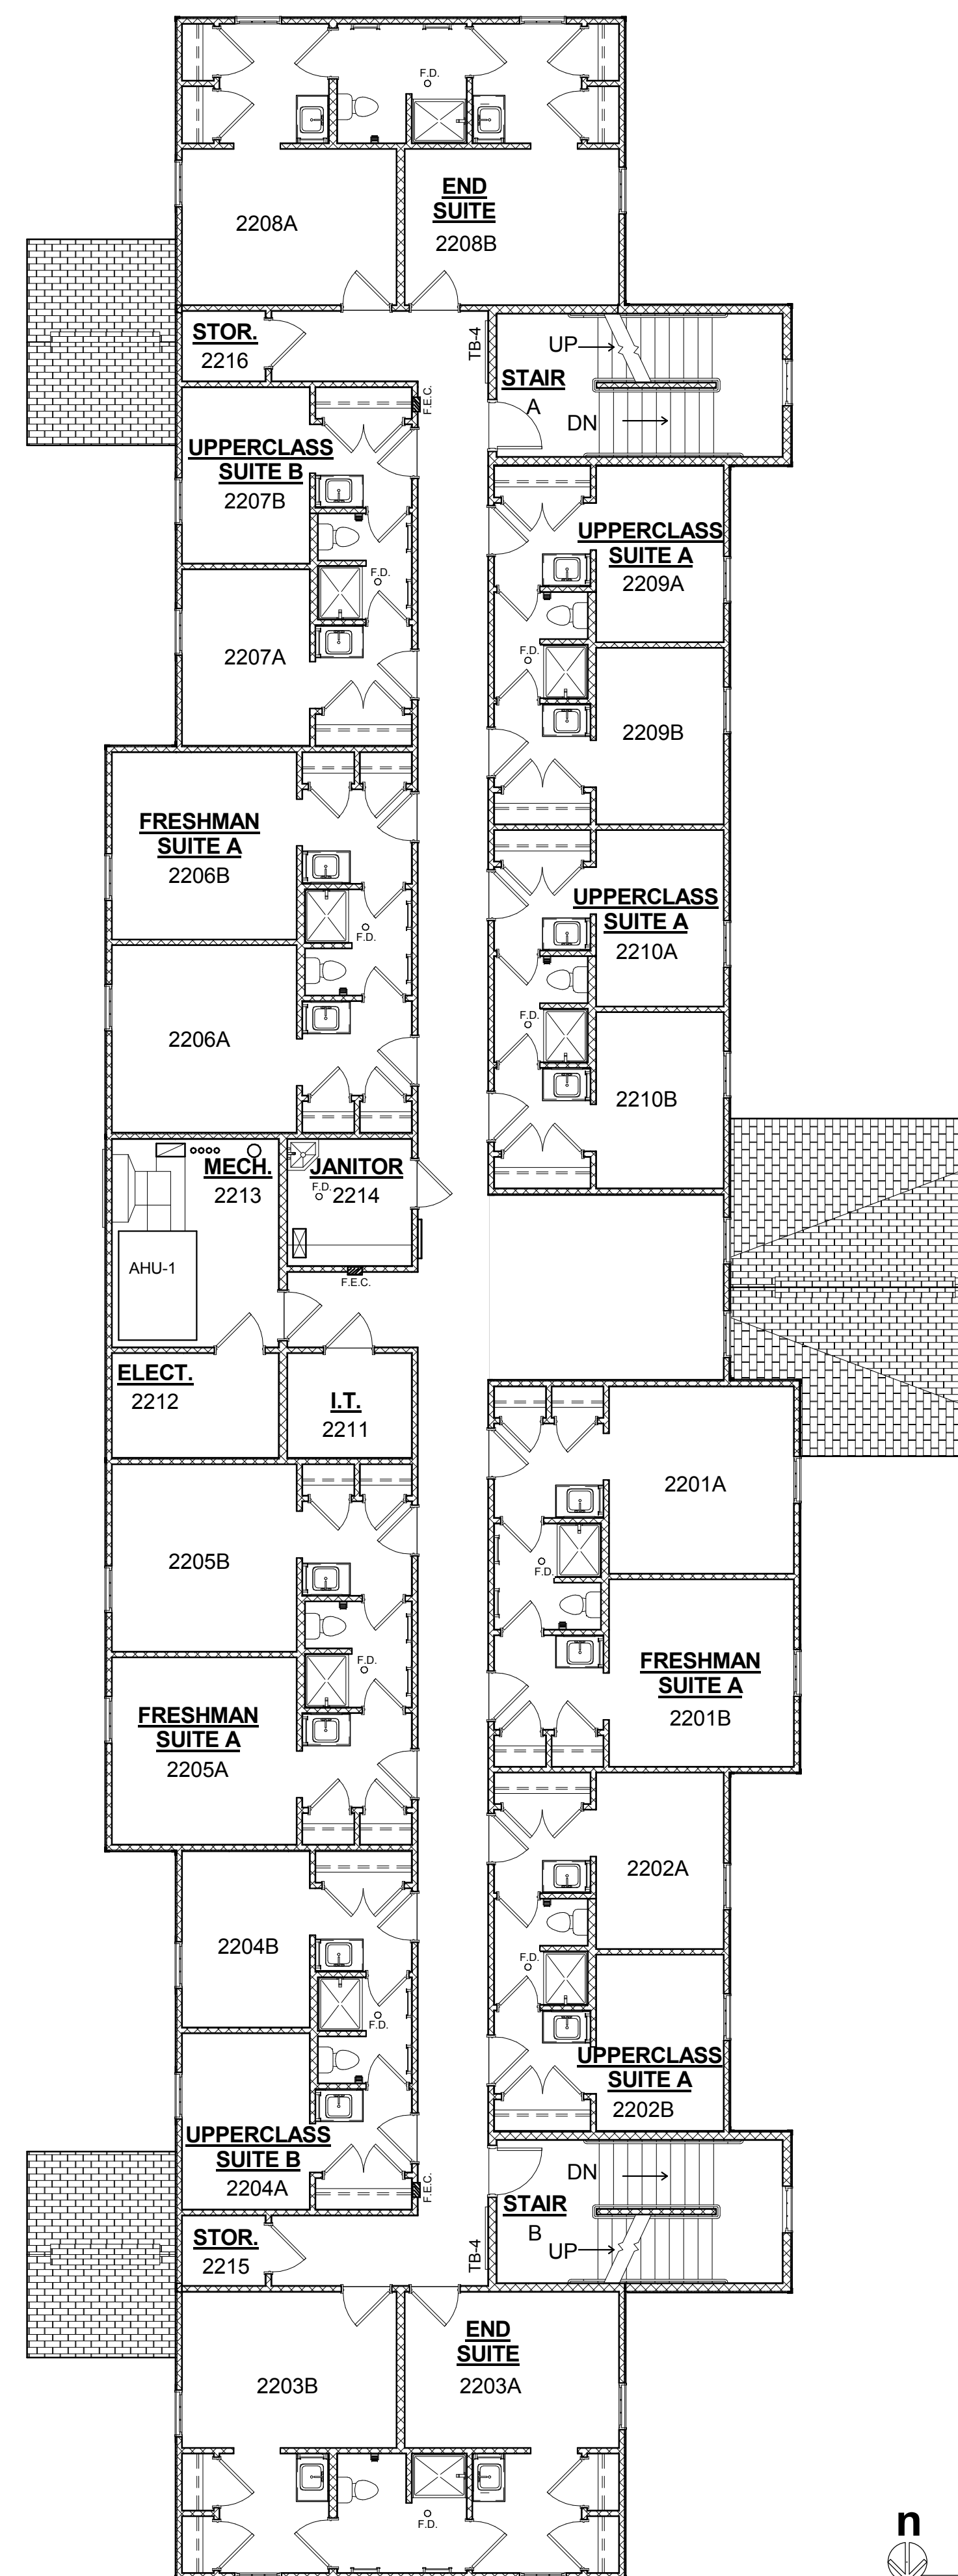

n second floor plan
1/8" = 1'-0"

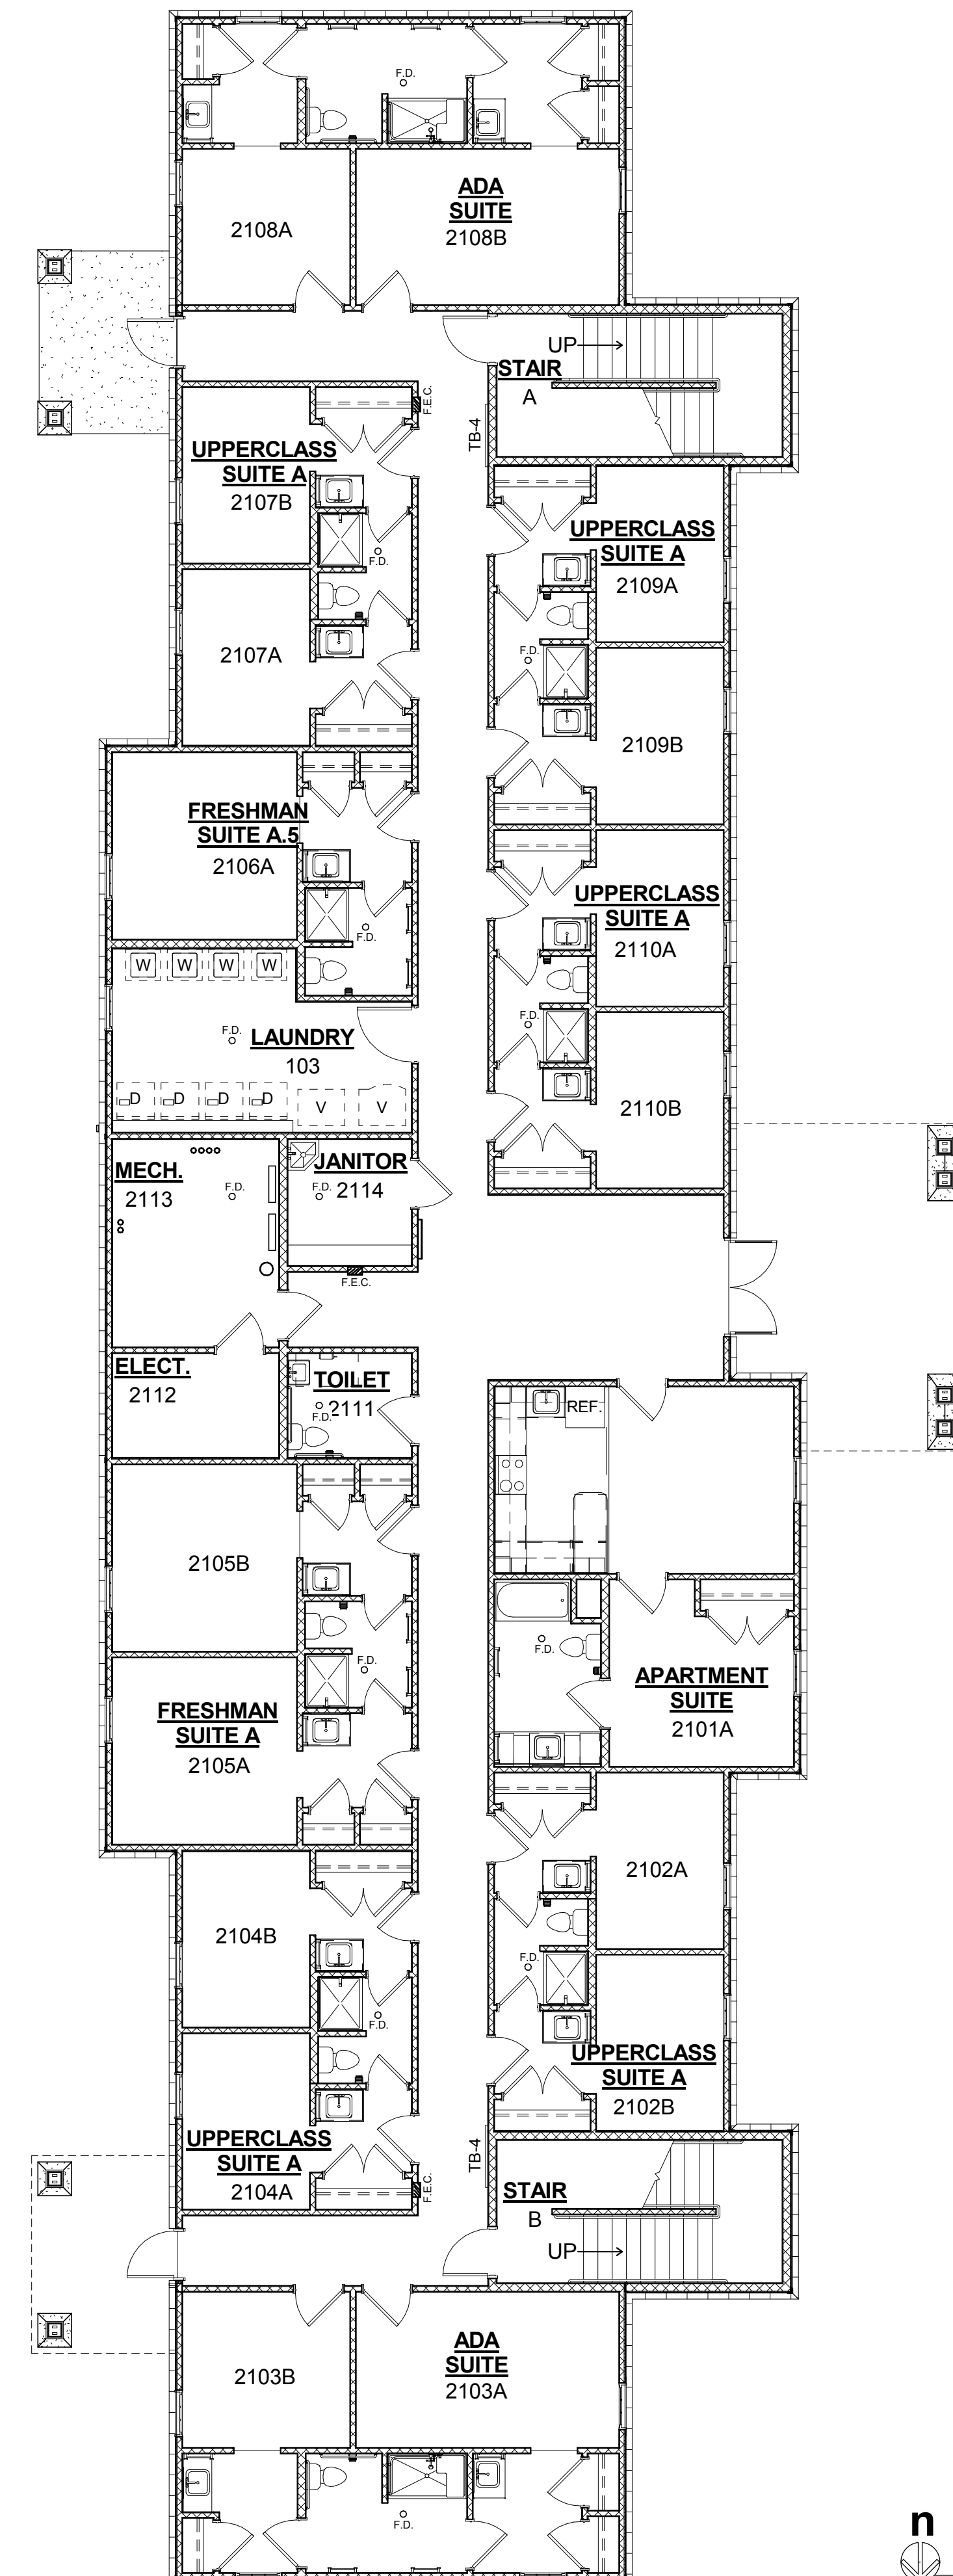

n first floor plan
1/8" = 1'-0"

BLDG B Area (Gross)	
Name	Area
1st FLR	6116 SF
2nd FLR	6116 SF
3rd FLR	5053 SF
TOTAL	17284 SF

BUILDING B